



Acoustic Ceiling Tile Installation Using RONDO KEY-LOCK® Ceiling System

CONCEALED SUSPENDED CEILING INSTALLATION

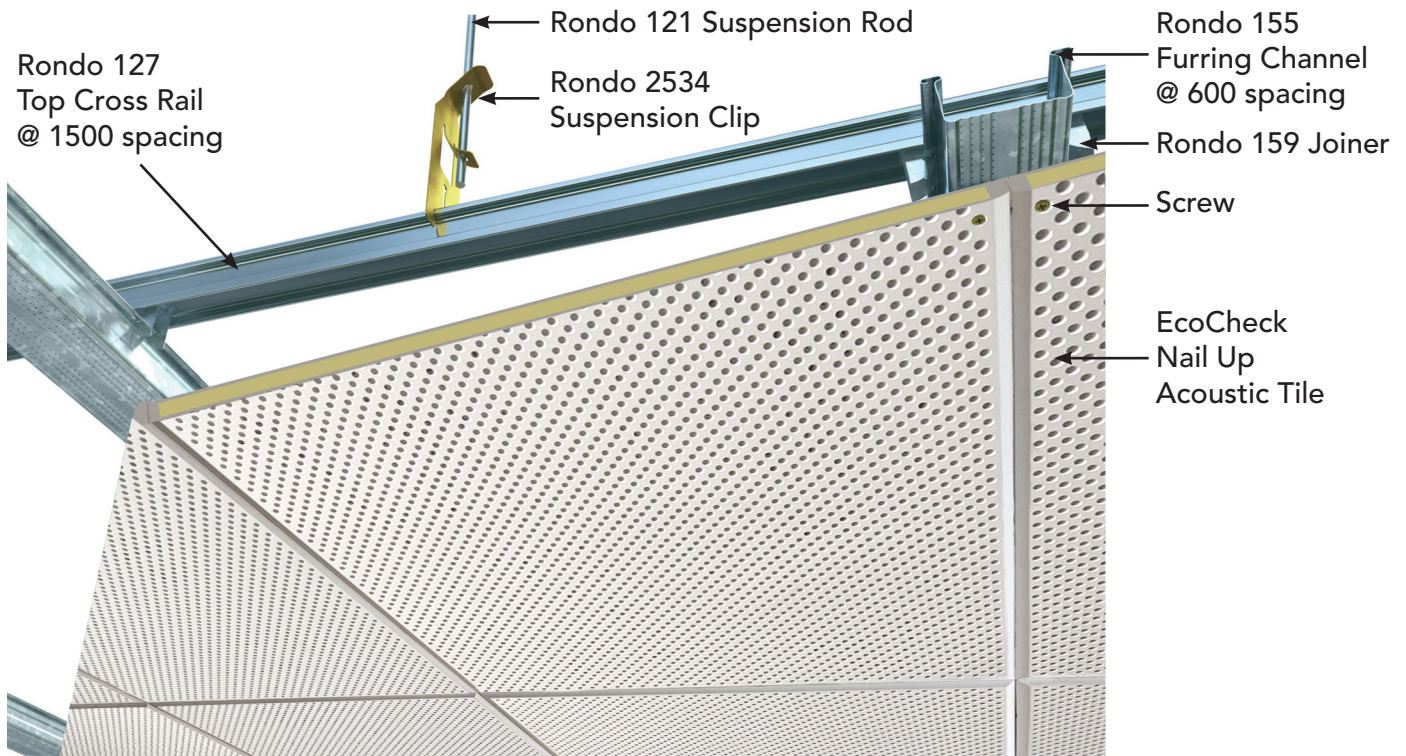


BOTTOM VIEW Typical Ceiling Installation with RONDO KEY-LOCK® Ceiling System


RONDO KEY-LOCK® Components

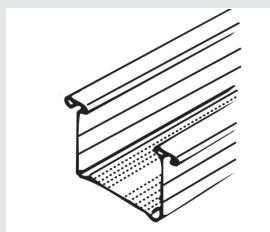


155 Furring Channel

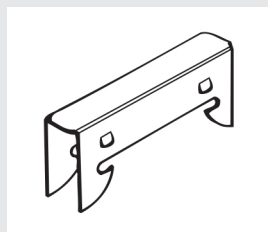


159 Joiner

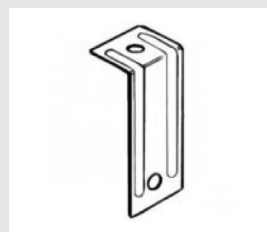


Rondo 247 Suspension Rod Bracket

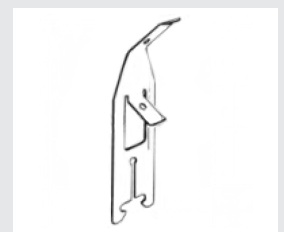


Rondo 2534 Suspension Clip

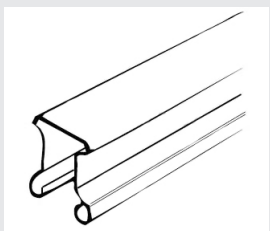


Rondo 127 Top Cross Rail

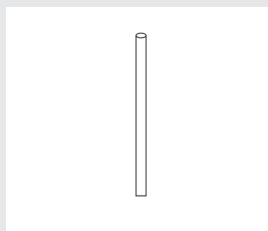

Rondo 121 Suspension Rod

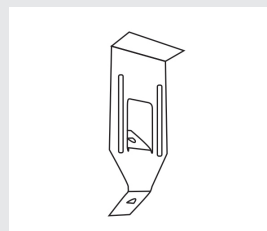


Rondo 547 Adjustable Suspension Hanger

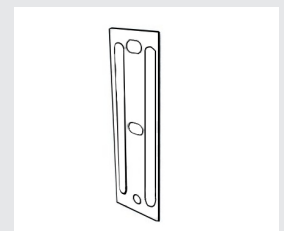


Rondo 274 Suspension Bracket

CONCEALED SUSPENDED CEILING INSTALLATION


Direct Fixing Clip Options to Timber or Steel Purlins

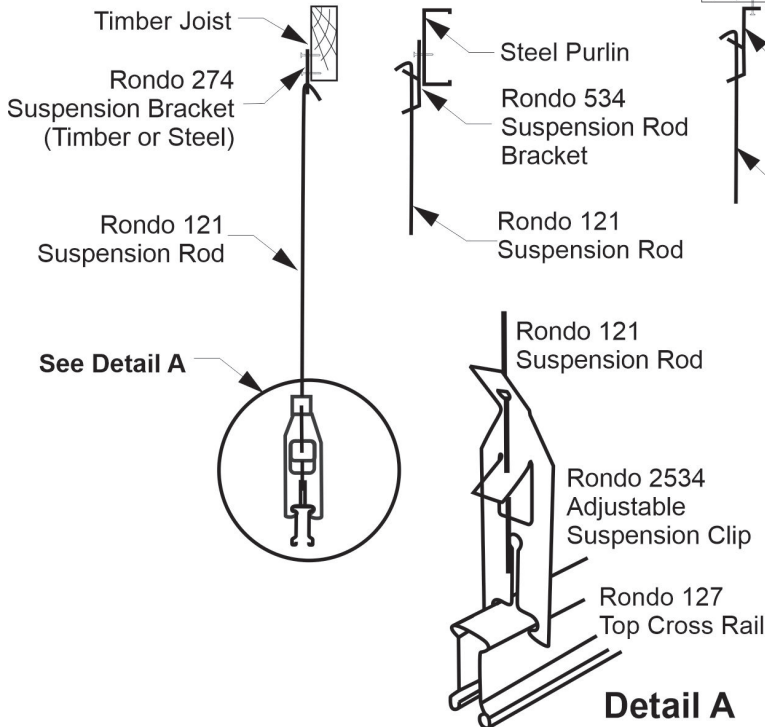

Direct Fixing Clip Options to Concrete

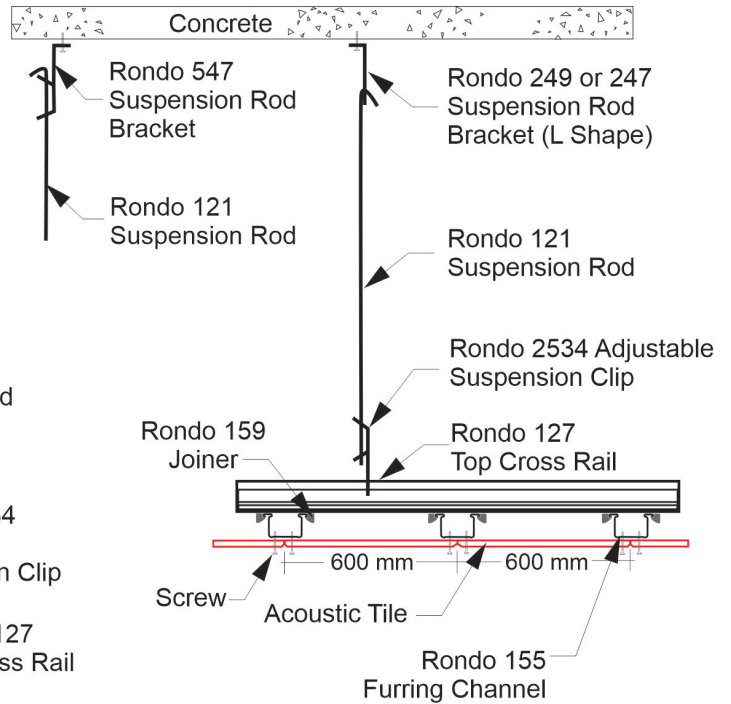


Detail A

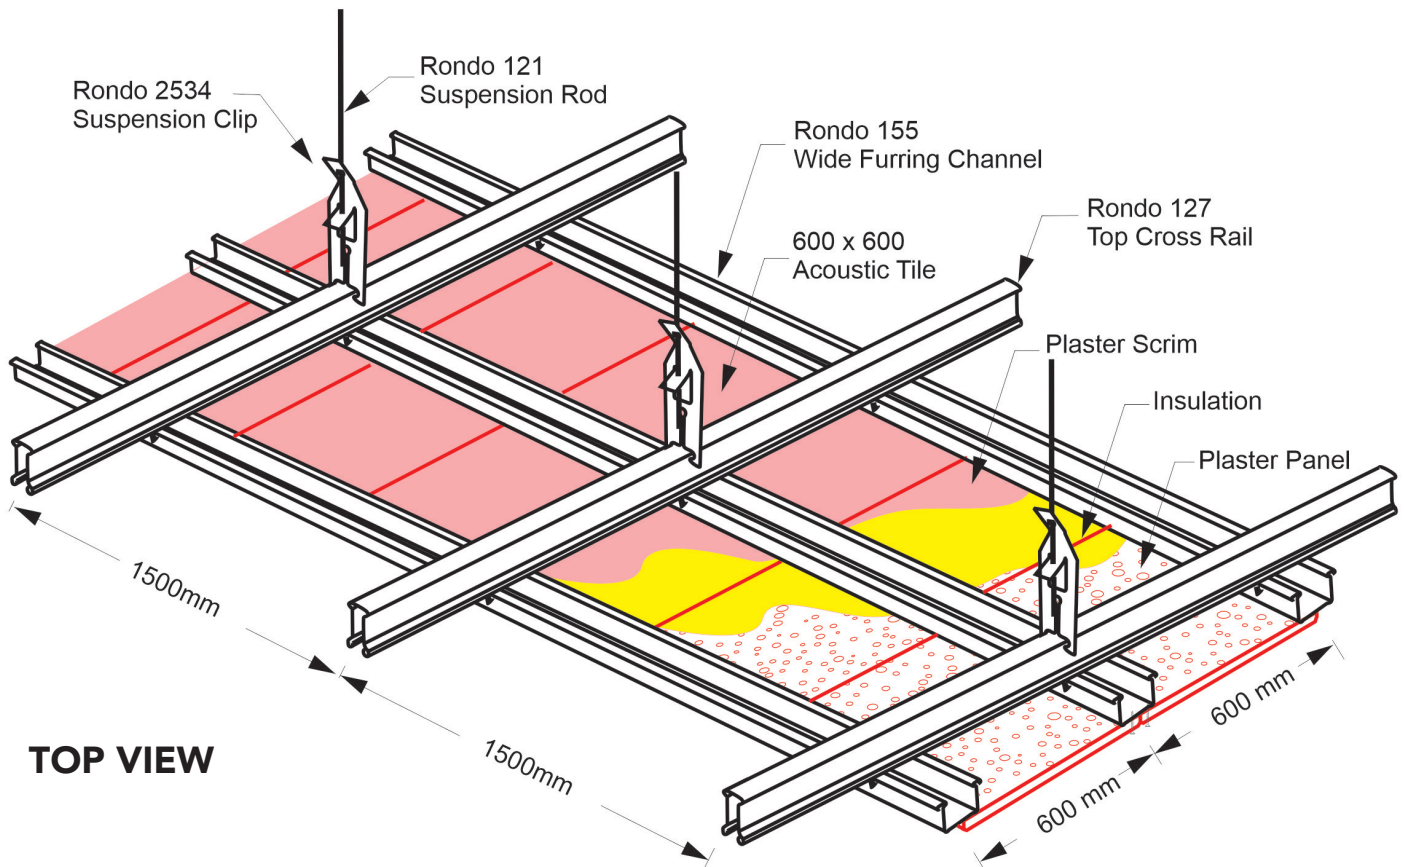


TOP VIEW

DIRECT FIX CEILING INSTALLATION

Typical Direct Ceiling Installation with RONDO KEY-LOCK® Components

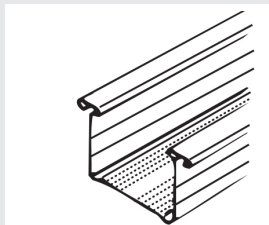

155 Furring Channel

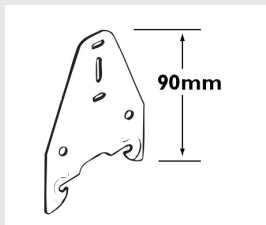

156 Direct Fix Clip

The 156 Direct Fix Clip is able to fix the 155 Furring Channel to steel purlins or timber joists in ceiling applications as well as to steel girts or timber stud work in walls.

